

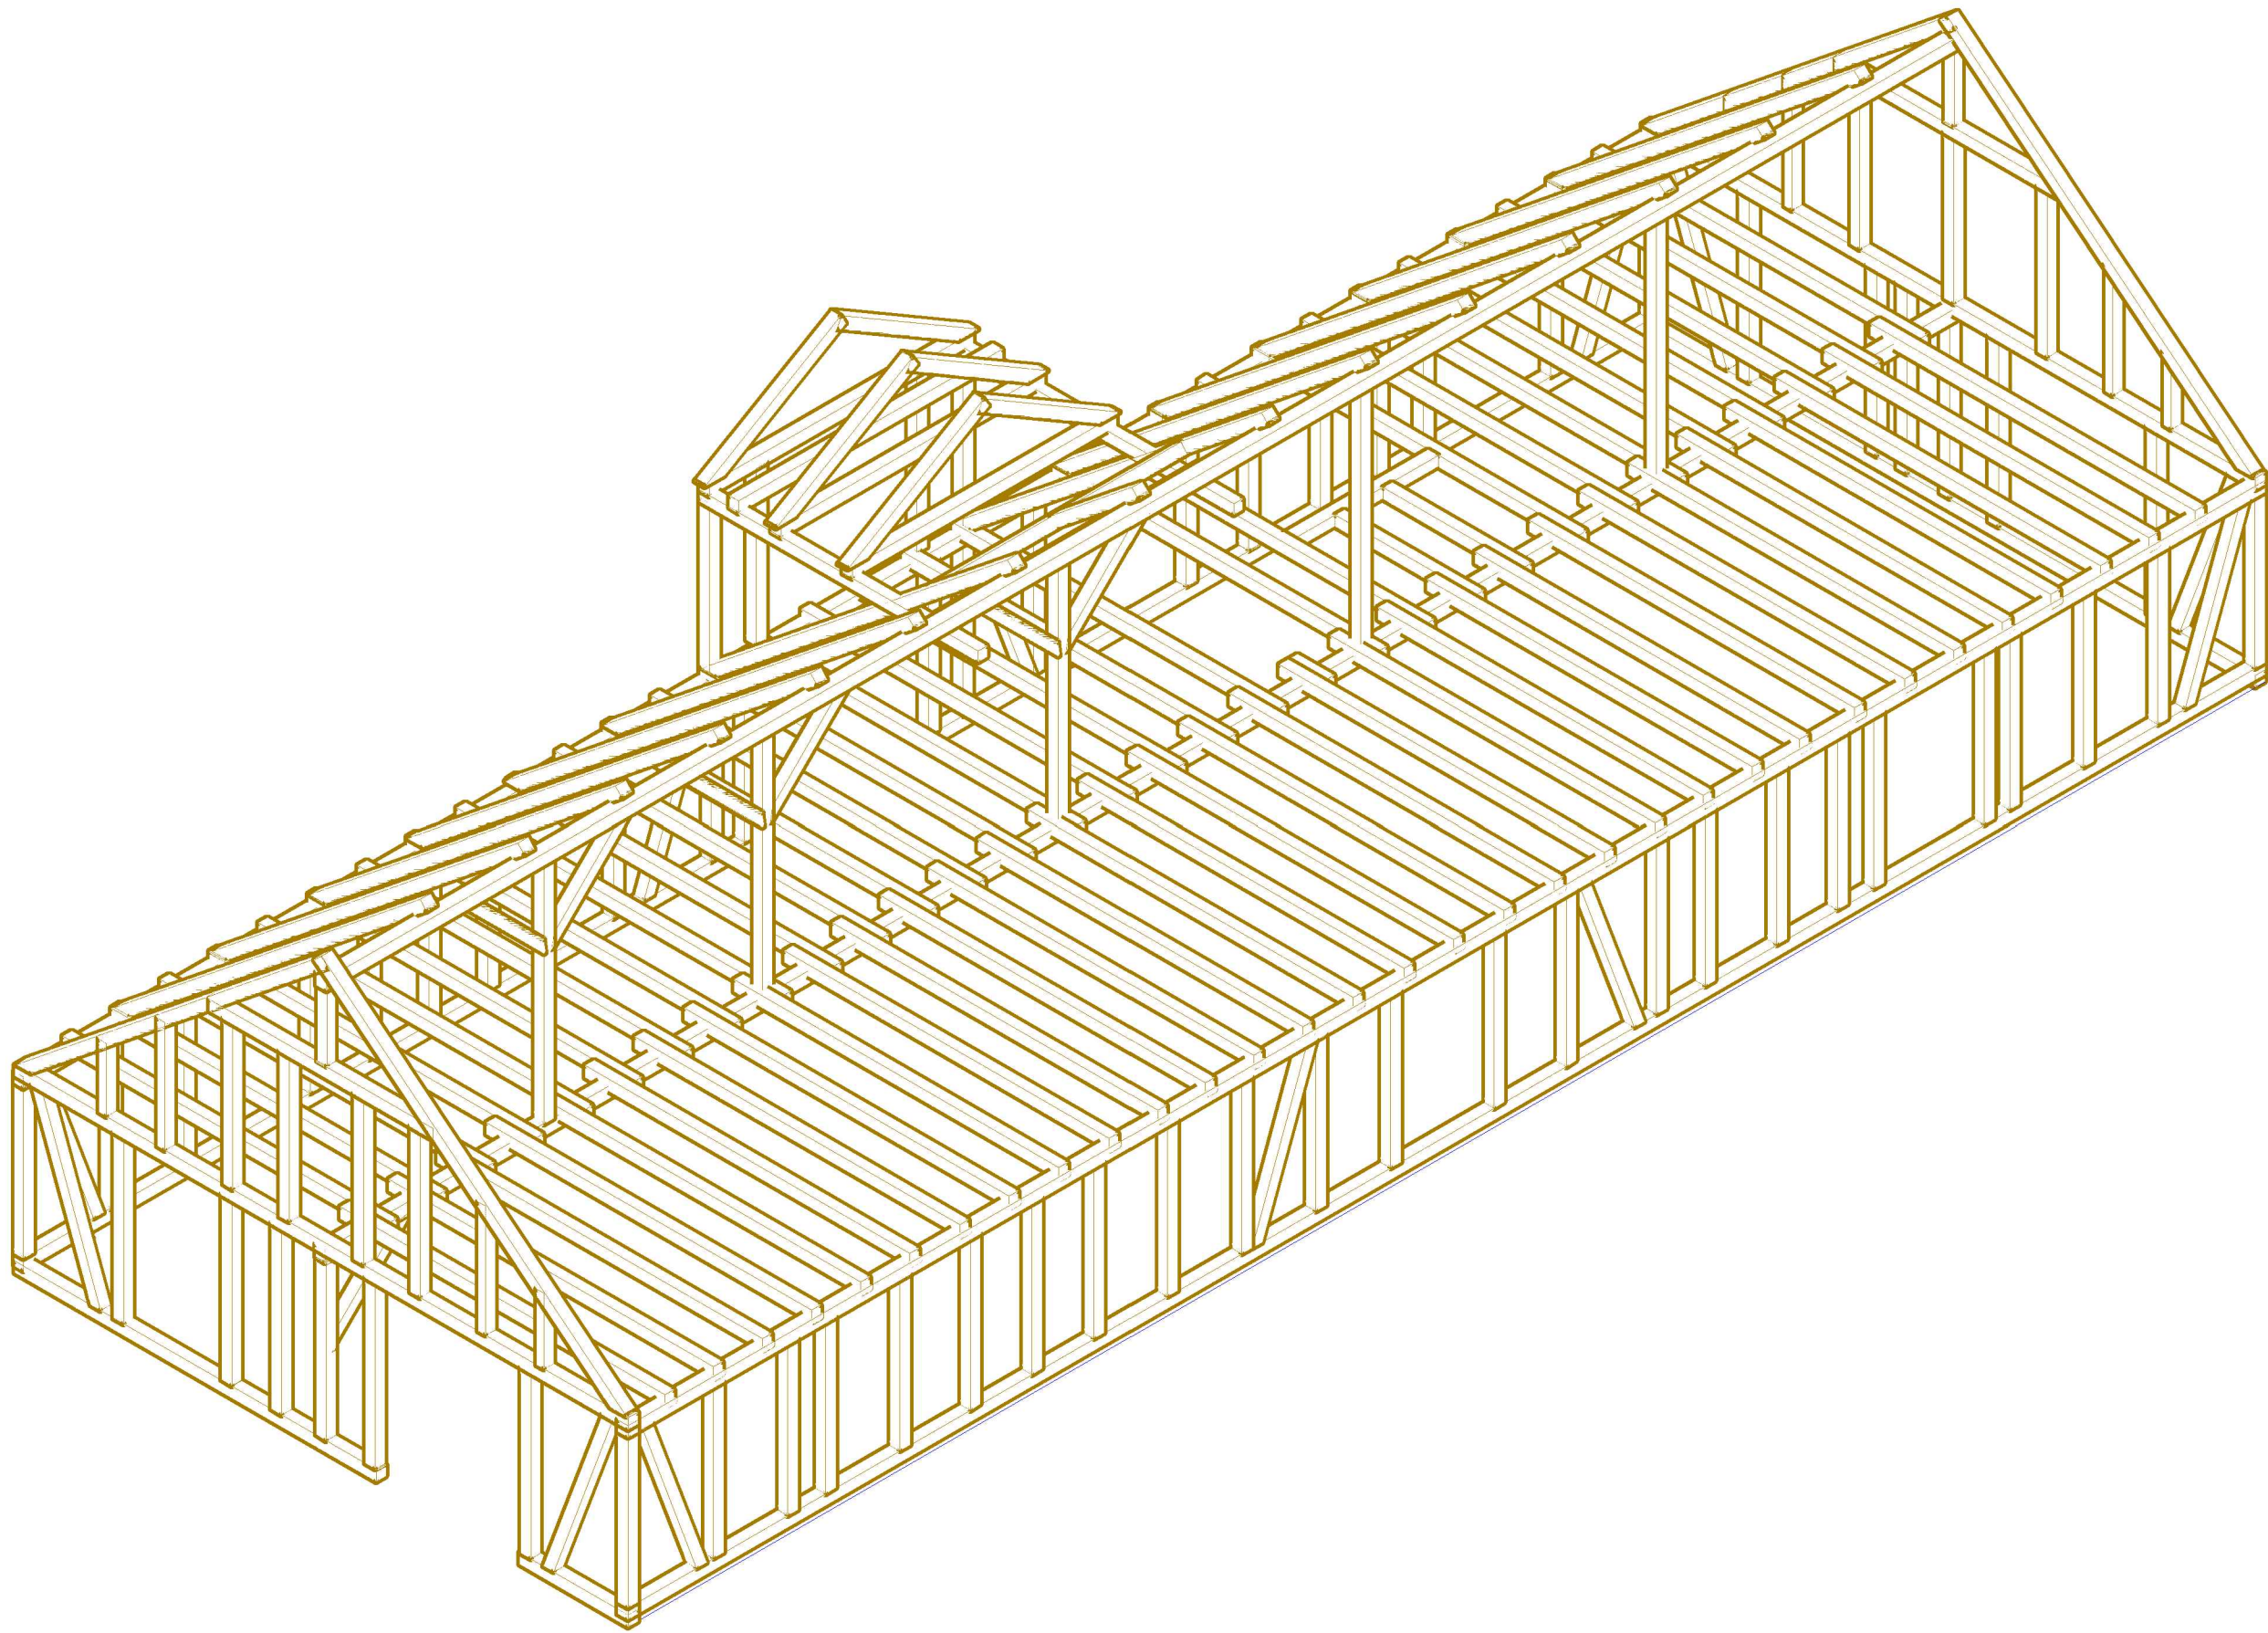
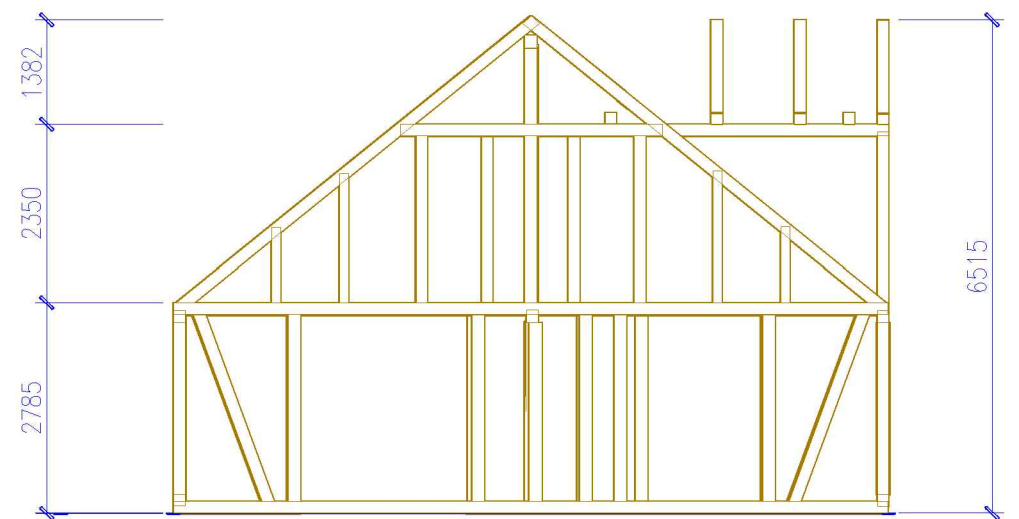
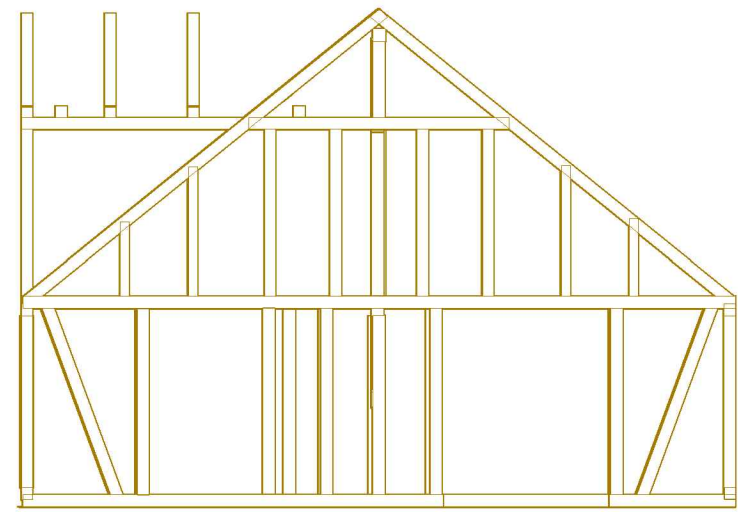
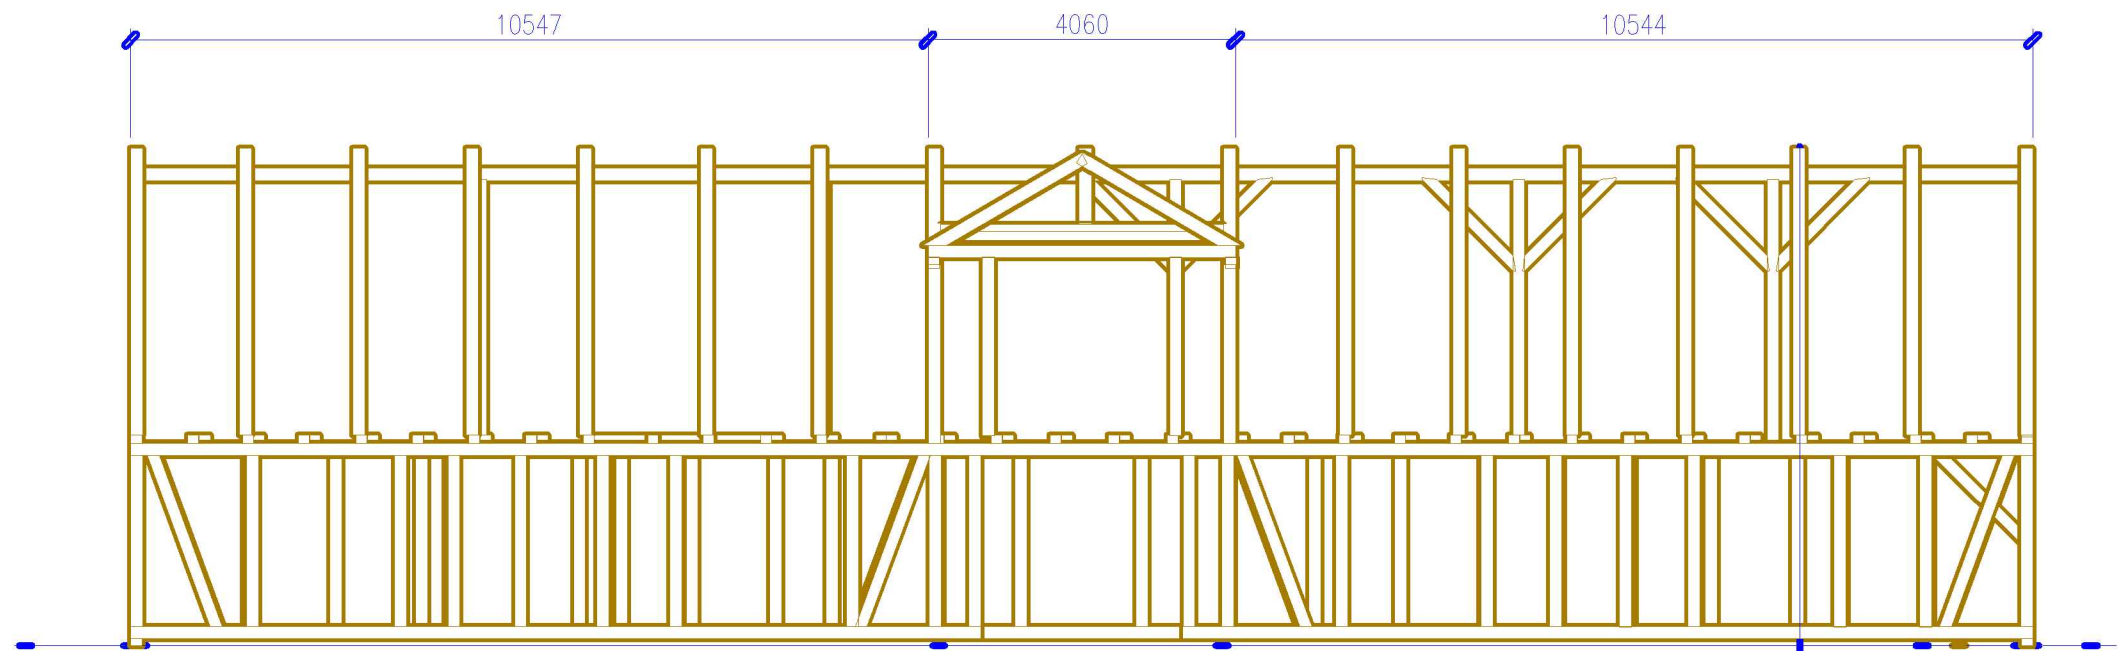


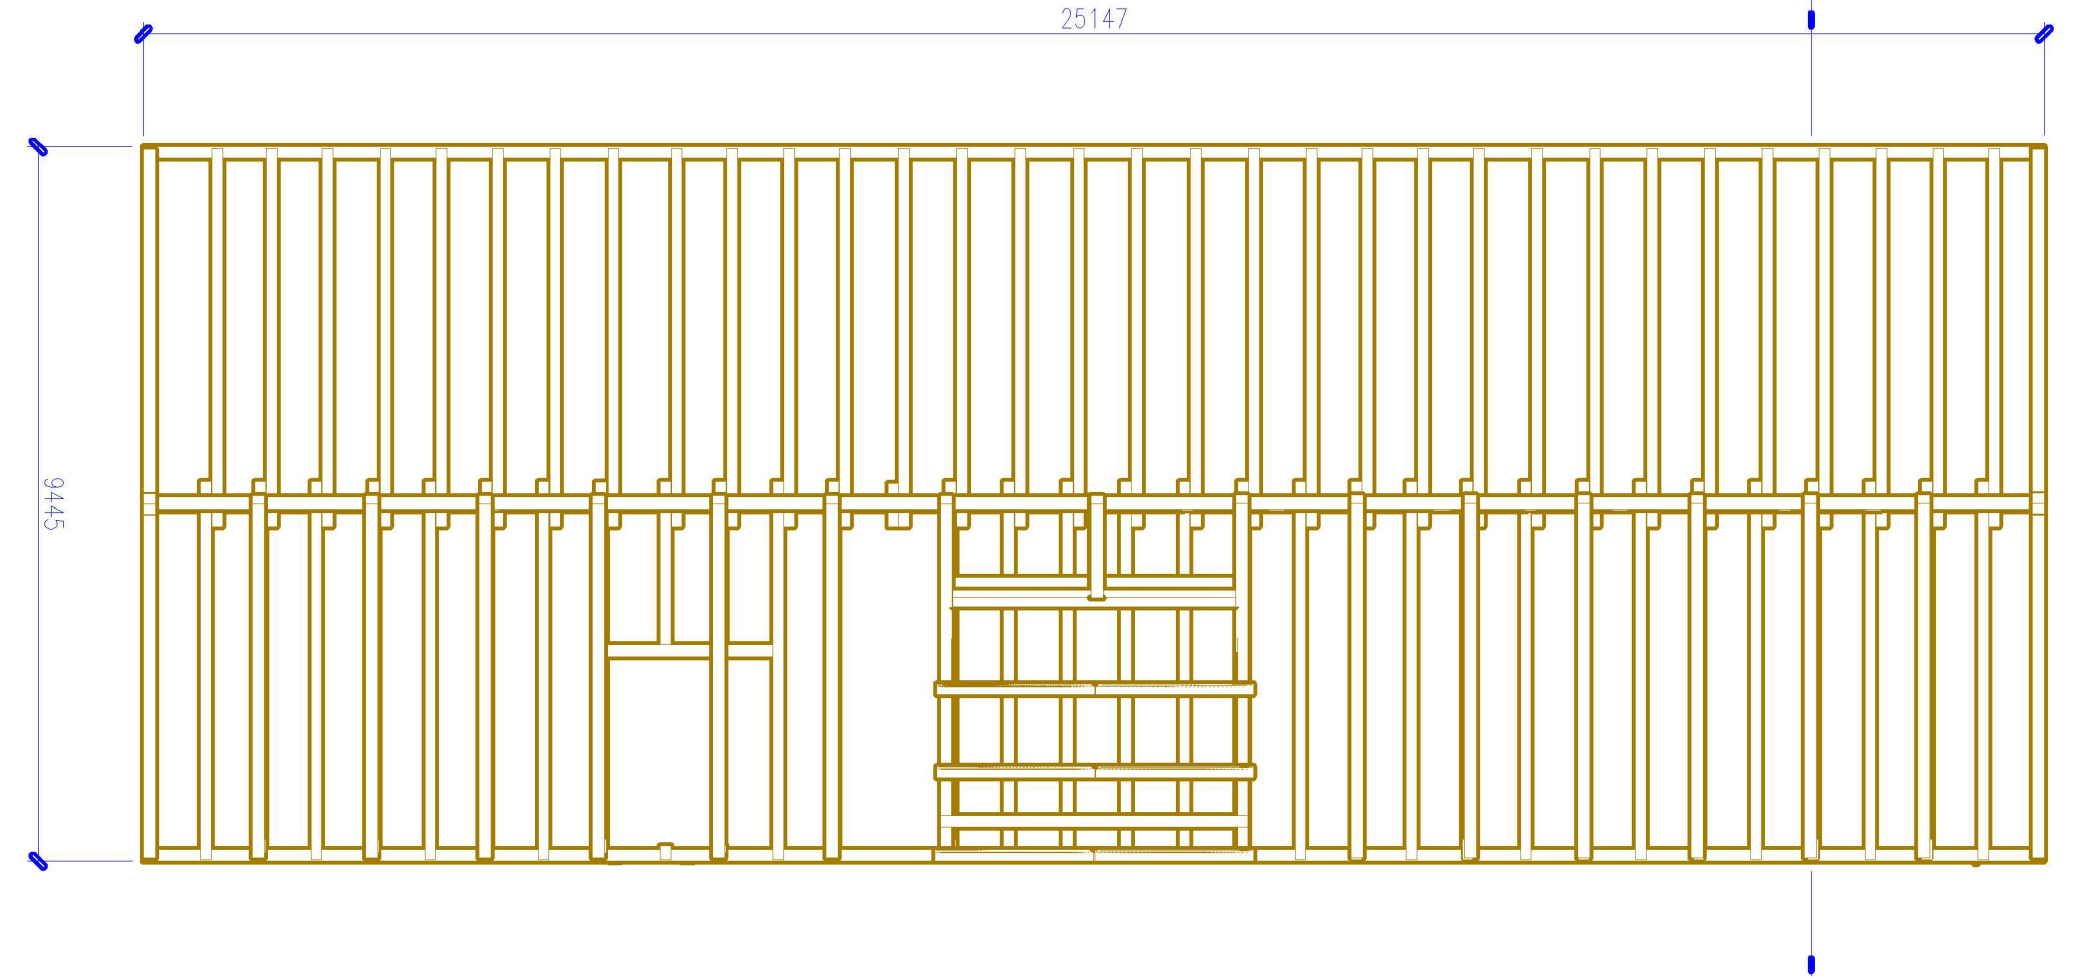

Wathnehús - heilleg grind

DAGS:	TEIKNINGASKRÁ:	KVARÐI:	TEIKNAD:
11.06.2015	Wathne-grind_2.dwg	1:100 1:75	Sveinn í Felli

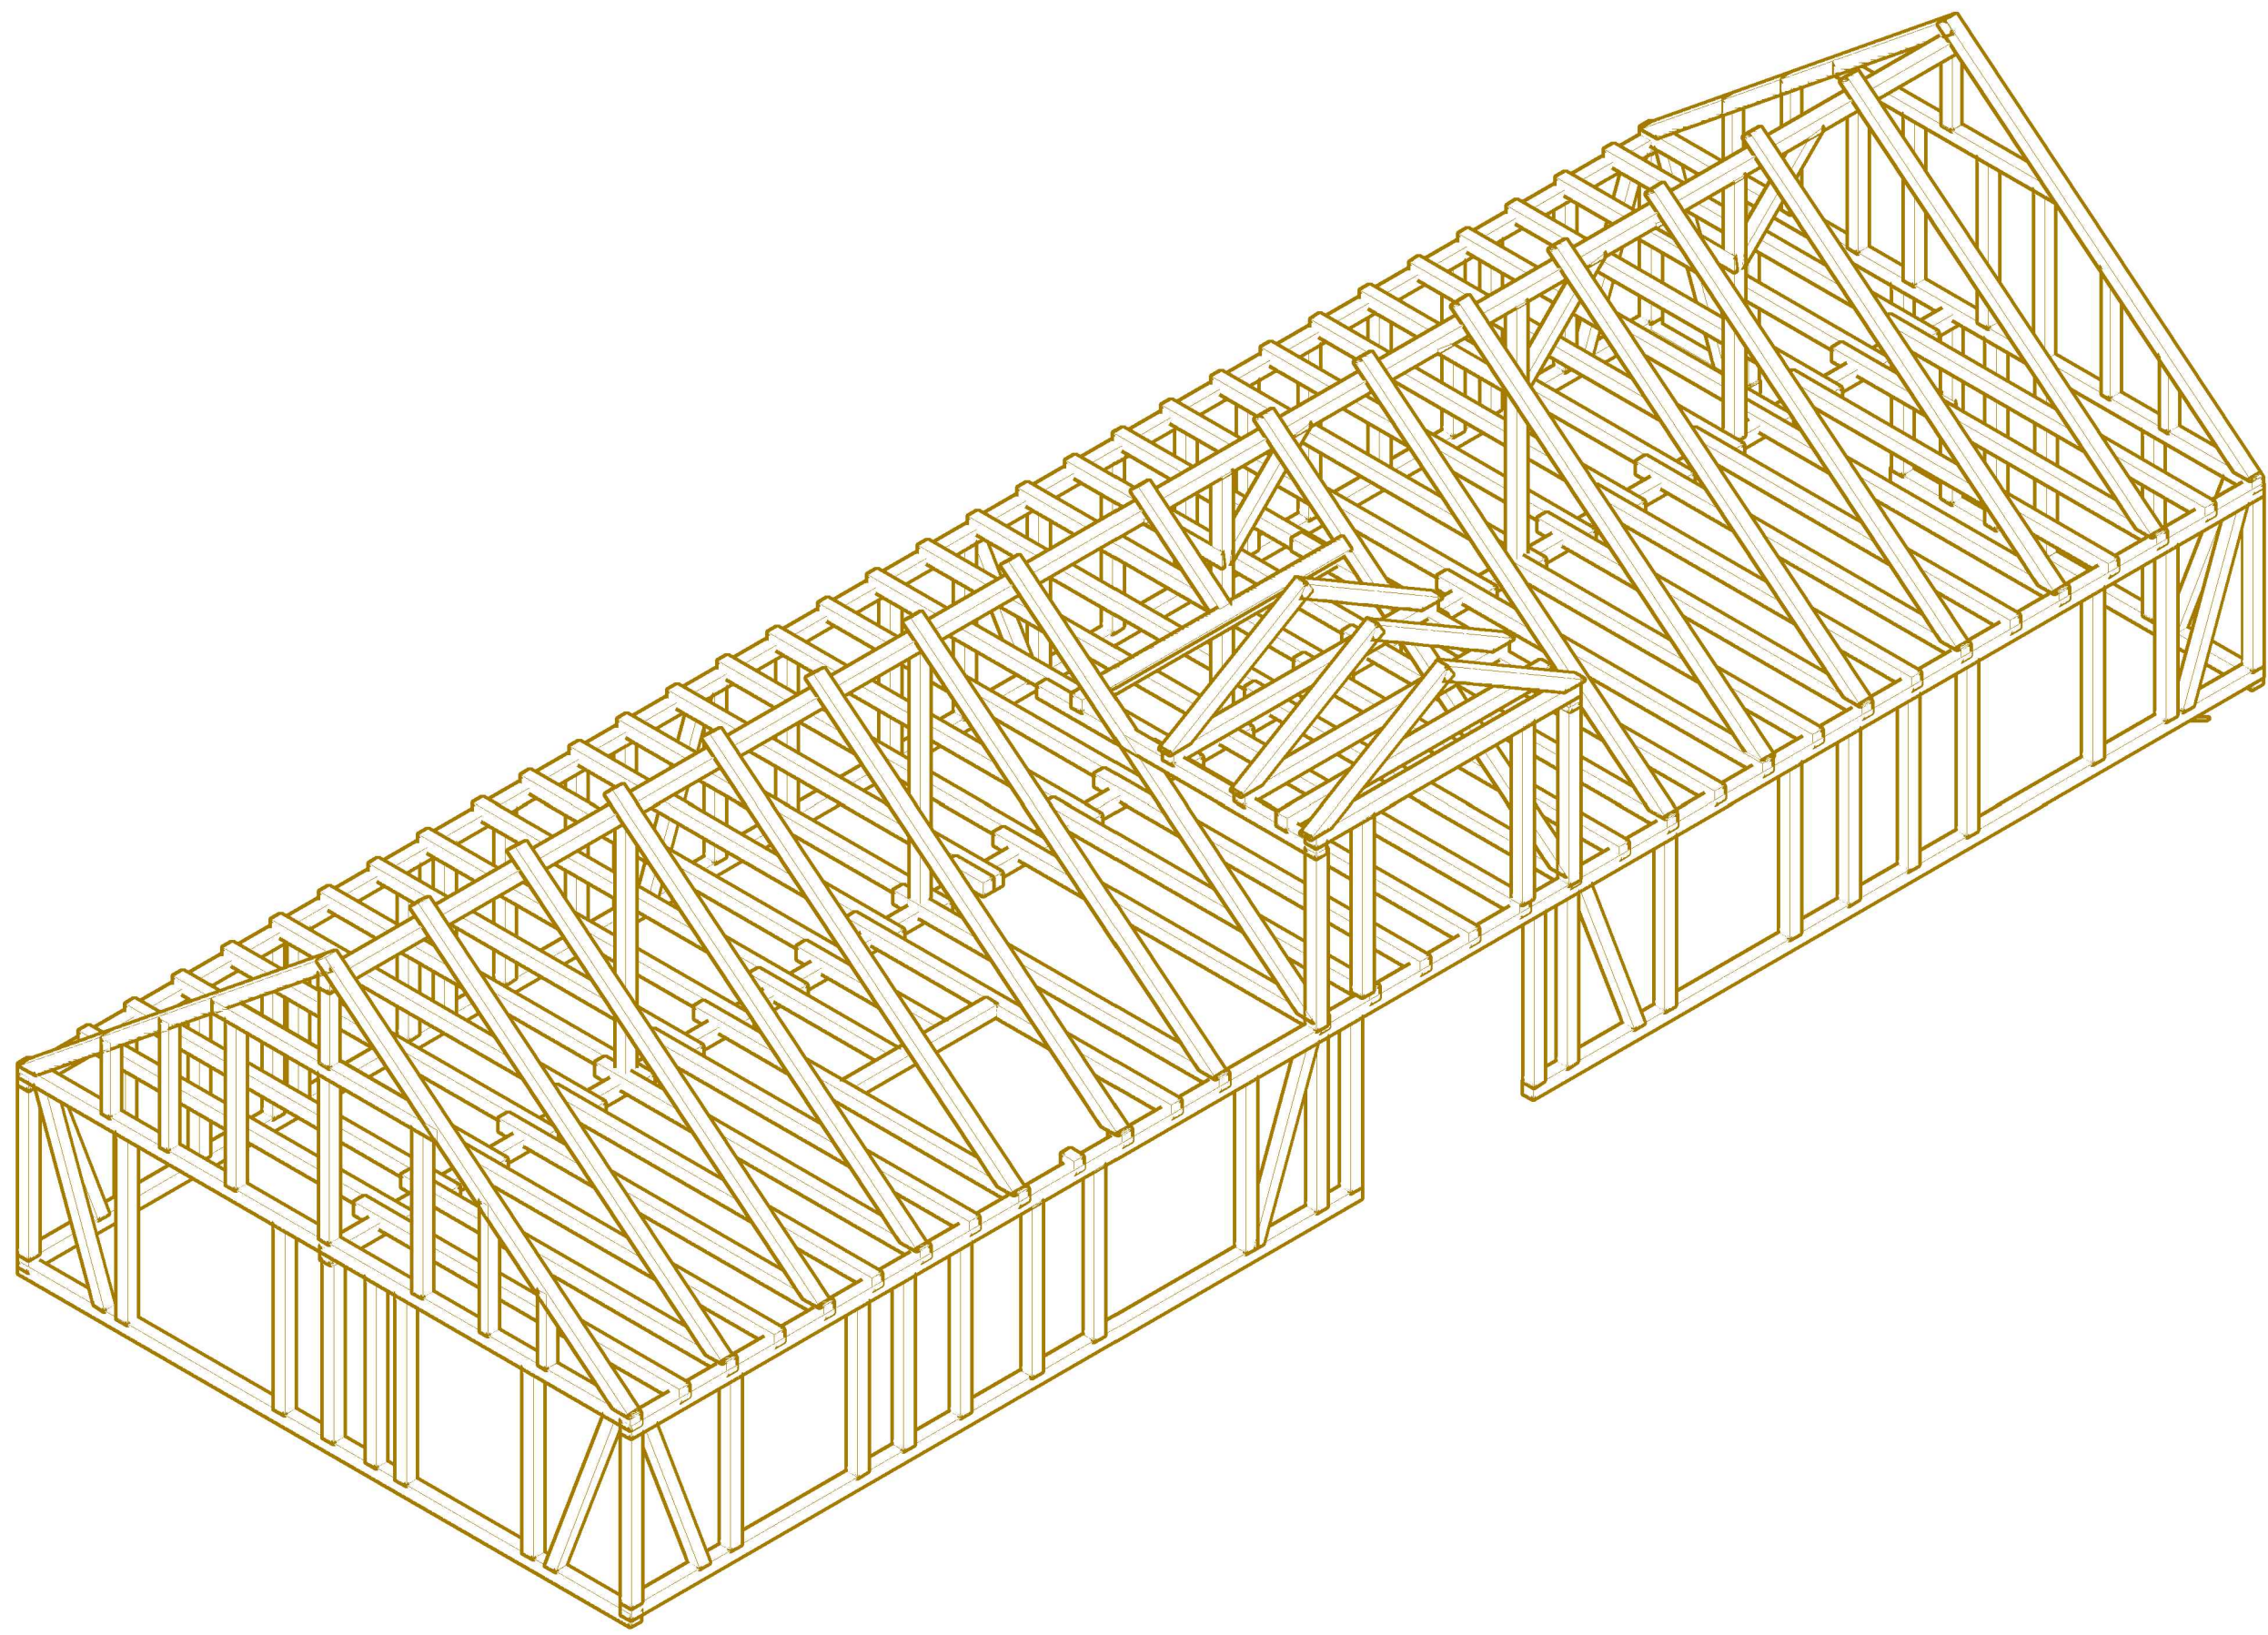